


**A** 1ST STORY  
OVERALL FLOOR PLAN  
Scale: 1/8" = 1'-0"

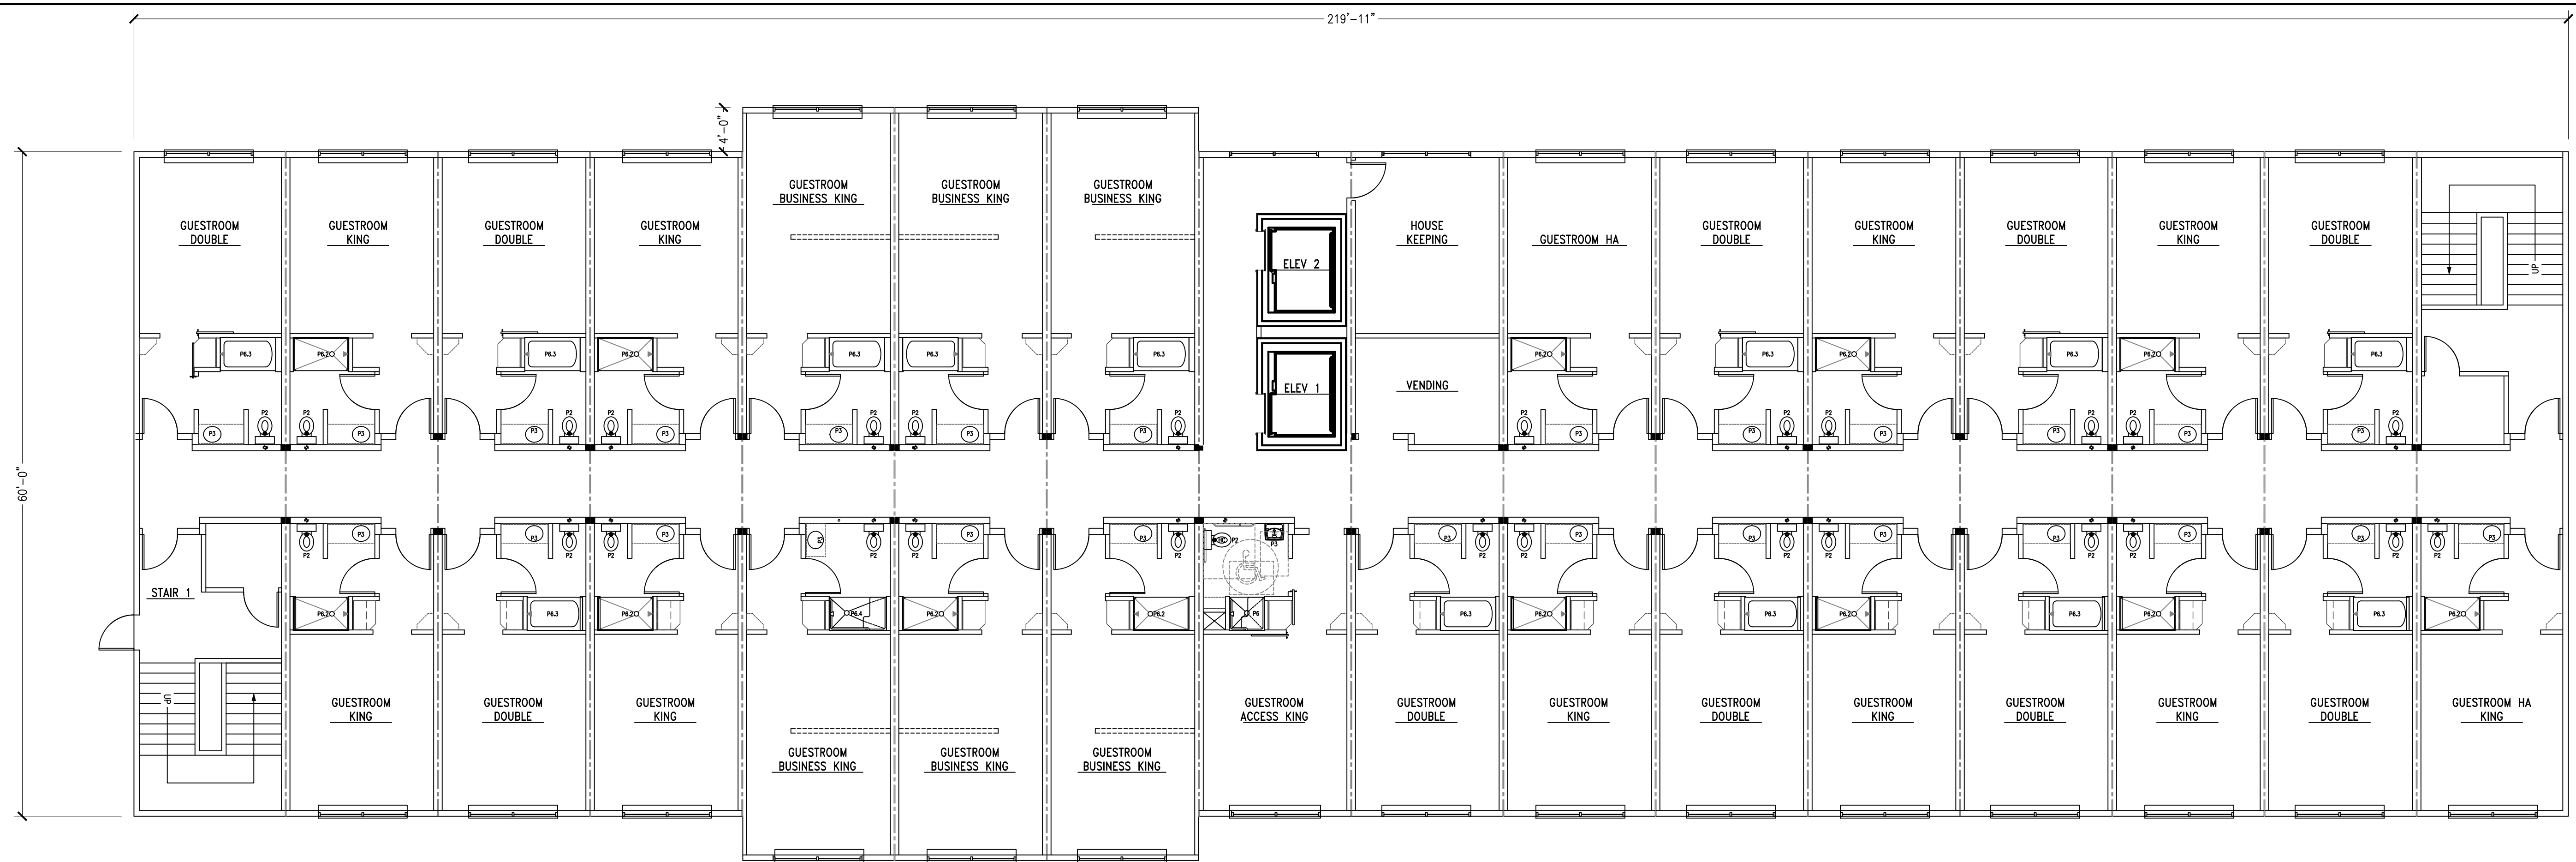

**B** 2ND/3RD STORY  
OVERALL FLOOR PLAN  
Scale: 1/8" = 1'-0"

**Central Region Office**  
 1001 Boardwalk Springs Place  
 Suite 111  
 Dallas, TX 75204  
 (972) 619-2300  
 (858) 685-4121  
 info@sustainablemodular.com  
 www.sustainablemodular.com

**Corporate Office**  
 7500 Dallas Parkway  
 Suite 172  
 Dallas, TX 75204  
 (972) 619-2300  
 (858) 685-4121  
 info@sustainablemodular.com  
 www.sustainablemodular.com

**SMM**  
 Sustainable  
 Management  
 www.sustainablemodular.com

Multi-Story Hotel  
 PROJECT NO: 000  
 PROJECT DATE: 9/20/2017  
 MEDIA